


DRILL HOLES


DRILL HOLES

DRILL HOLES

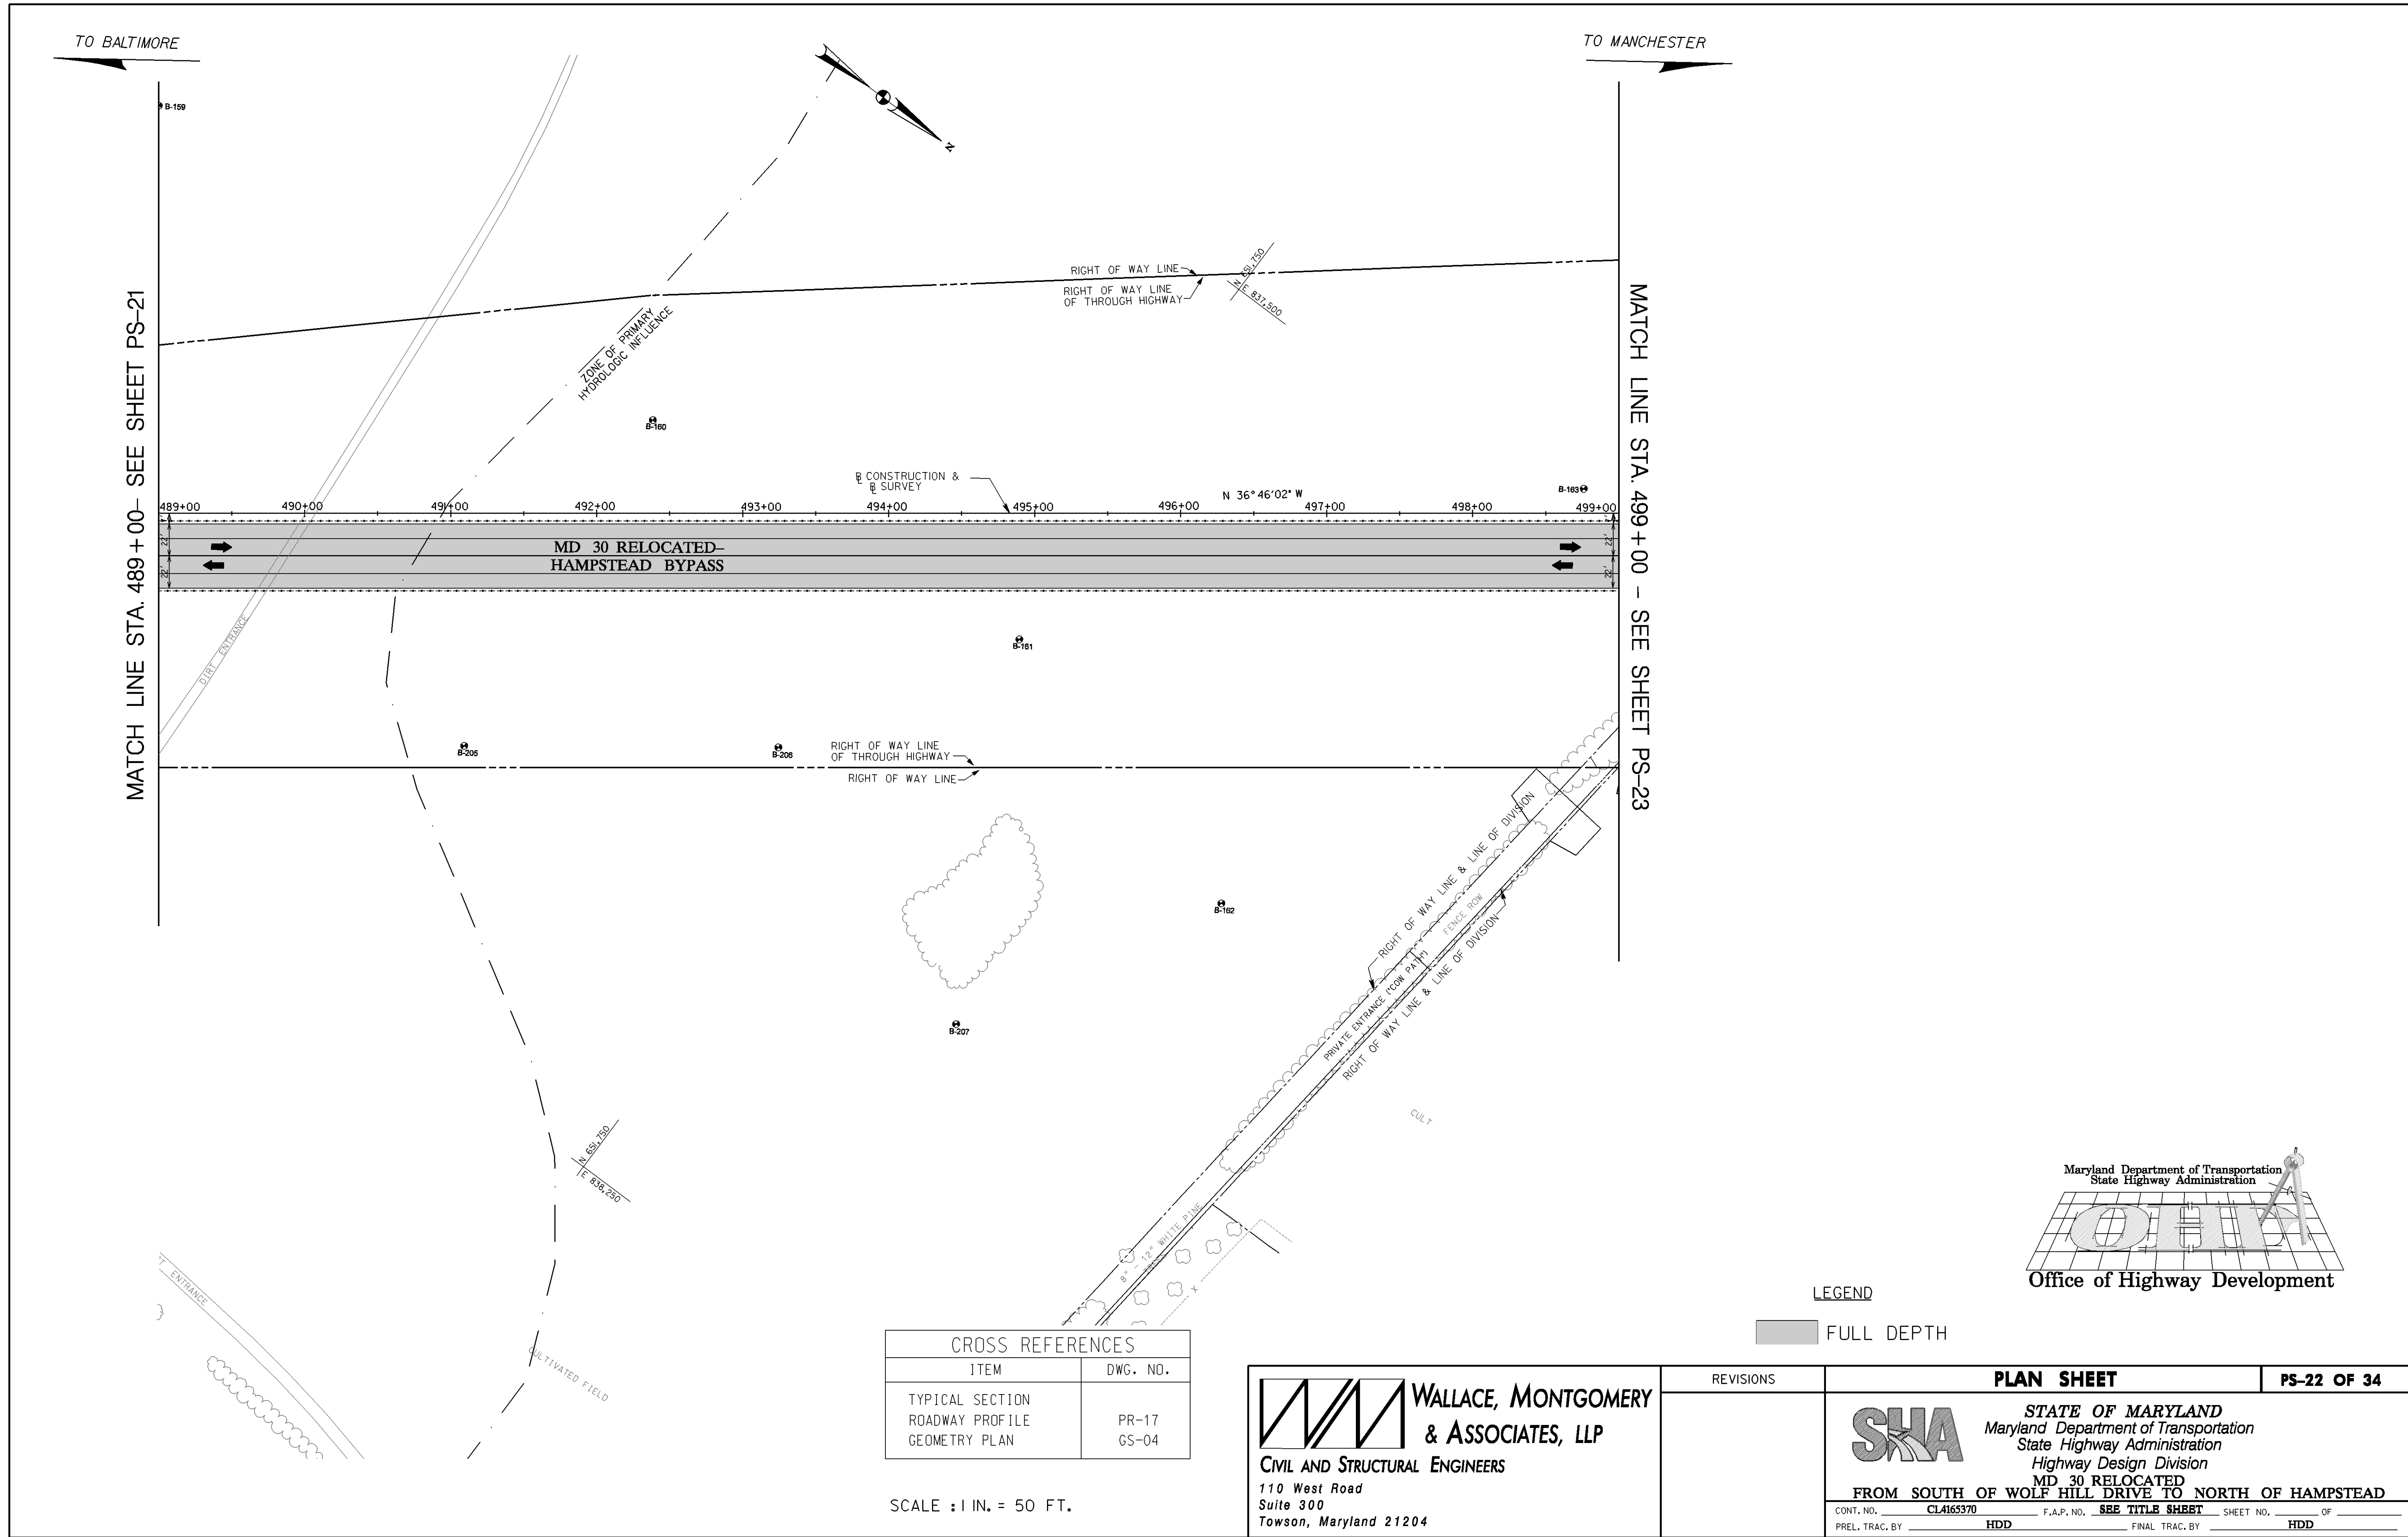

LEGEND

FULL DEPTH

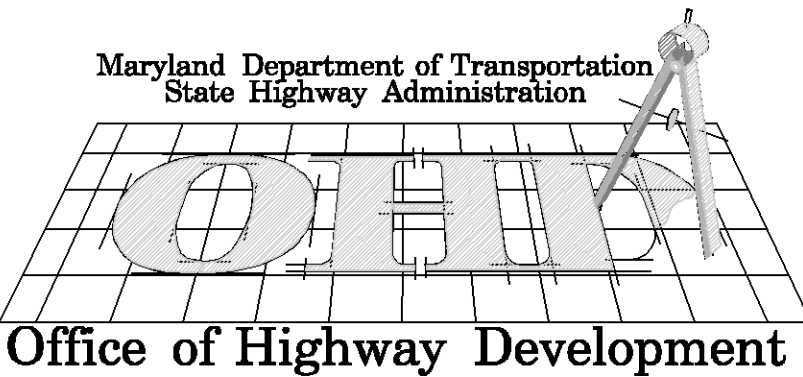

**WALLACE, MONTGOMERY & ASSOCIATES, LLP**  
CIVIL AND STRUCTURAL ENGINEERS  
110 West Road  
Suite 300  
Towson, Maryland 21204

REVISIONS

PLAN SHEET

PS-22 OF 34



STATE OF MARYLAND  
Maryland Department of Transportation  
State Highway Administration  
Highway Design Division  
MD 30 RELOCATED  
FROM SOUTH OF WOLF HILL DRIVE TO NORTH OF HAMPSTEAD

CONT. NO. **CL4165370** F.A.P. NO. **SEE TITLE SHEET** SHEET NO. **PS-22** OF **34**  
PREL. TRAC. BY **HDD** FINAL TRAC. BY **HDD**

m:\proj\202007.05\pw\exported\Hampsteadplansheet22.dgn  
Monday, May 23, 2005 AT 10:42 AM